



CROSS SECTION

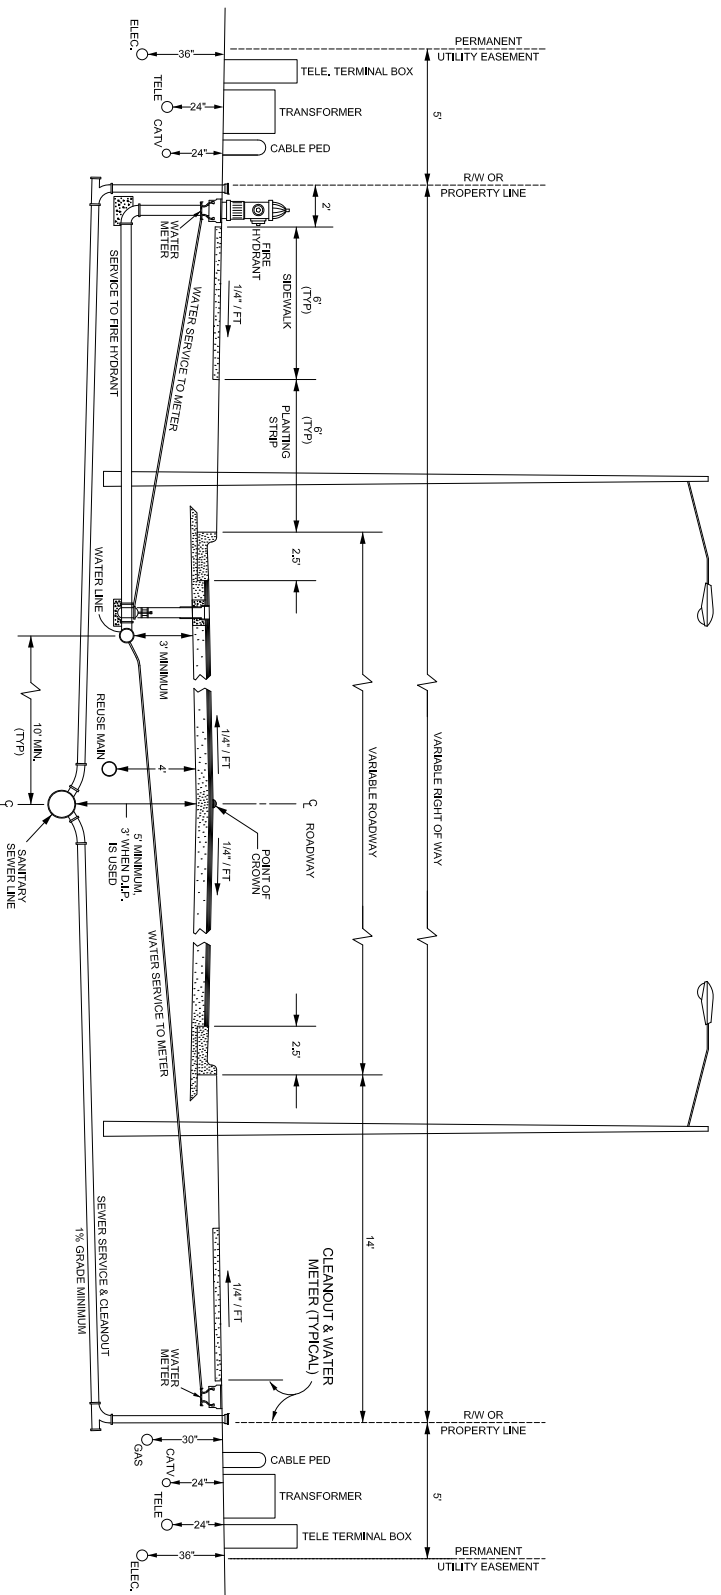

NOTES:

1. WATER AND/OR SANITARY SEWER LINES SHALL BE A MINIMUM OF TWO FEET FROM THE EDGE OF THE CURB AND GUTTER.
2. ENCROACHMENT ONTO CITY MAINTAINED RIGHT OF WAY SHALL FOLLOW CONDITIONS OF THE APPLICABLE ENCROACHMENT AGREEMENT OR FRANCHISE AGREEMENT.
3. FOR HYDRANT LOCATION SEE PWC STANDARD DETAIL W-4.
4. WATER SHALL BE ON THE NORTH AND EASE SIDE TO THE GREATEST EXTENT POSSIBLE.

DETAIL NOT TO SCALE

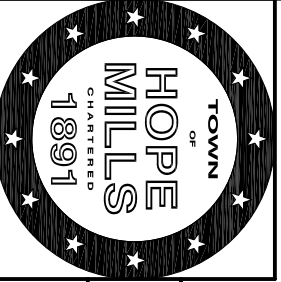

STANDARD UTILITY LOCATIONS in STREETS

STREET DESIGN

Detail ST-40

Town of Hope Mills, North Carolina

February 28, 2015 Original