



	DIMENSIONS	ELEV.
EMERGENCY SPILLWAY		
TOP OF DAM WIDTH		
ANTI-SEEP COLLAR		
RIP RAP DISSIPATER PAD		
ANTI-FLOATATION DEVICE		
TOP OF RISER		
OUTLET PIPE INVERT IN		
OUTLET PIPE INVERT OUT		
SEDIMENT STORAGE AREA		

FILL IN TABLE FOR EACH BASIN

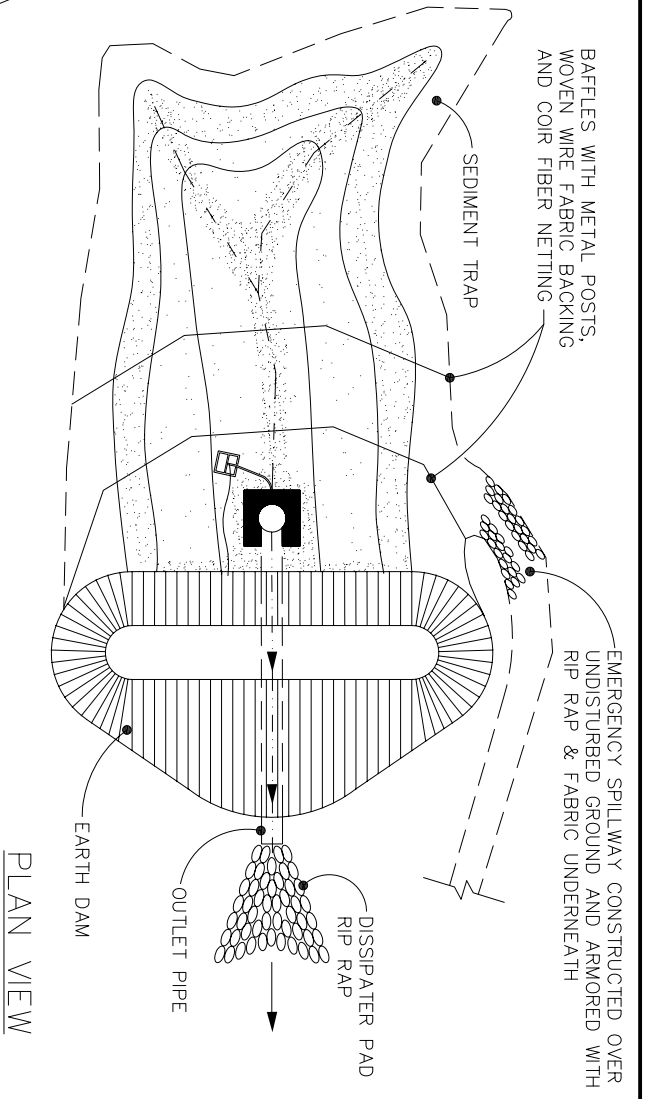

PLAN VIEW

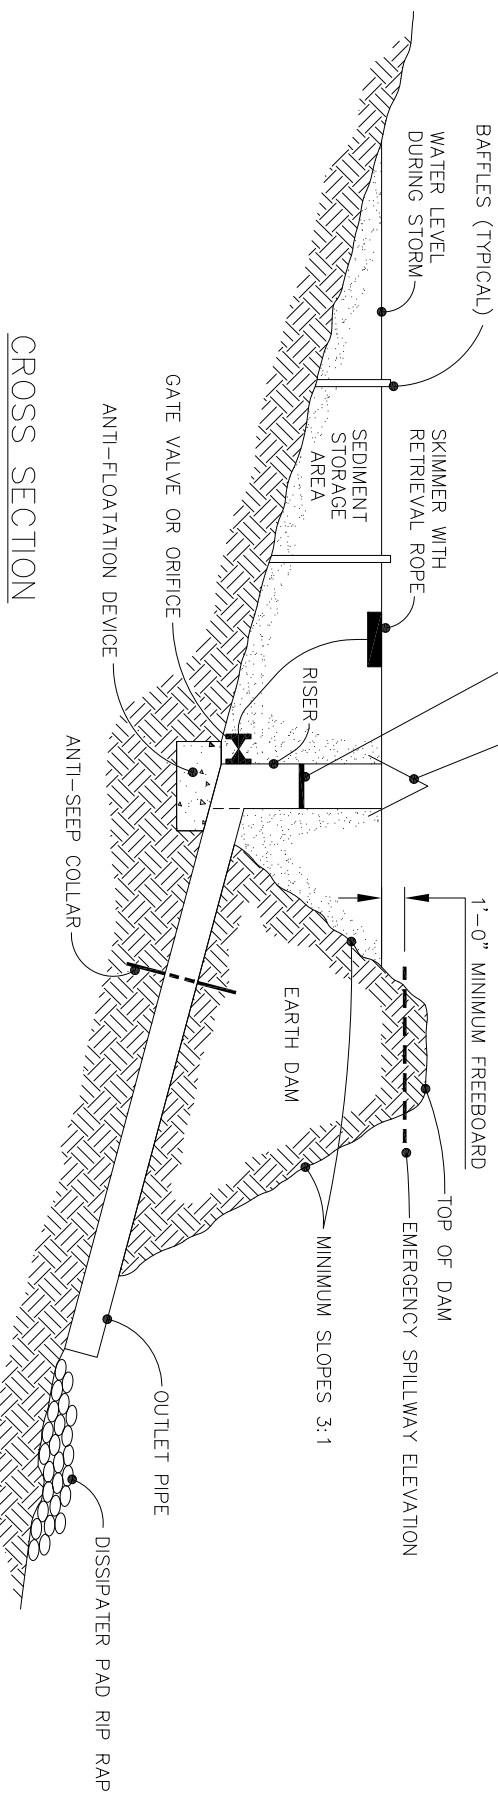

CROSS SECTION

DETAIL NOT TO SCALE

STANDARD RISER BARREL SEDIMENT BASIN (WITH SKIMMER)

EROSION CONTROL

Detail EC-10

Town of Hope Mills, North Carolina

February 28, 2015 Original

