


GRASSED SWALE ON THE UPHILL SIDE OF TRAIL DIRECTING DRAINAGE TO CULVERTS

2:1 RIP RAP
3:1 VEGETATED
0.005 MIN. SLOPE
CONVEY 10-YR STORM

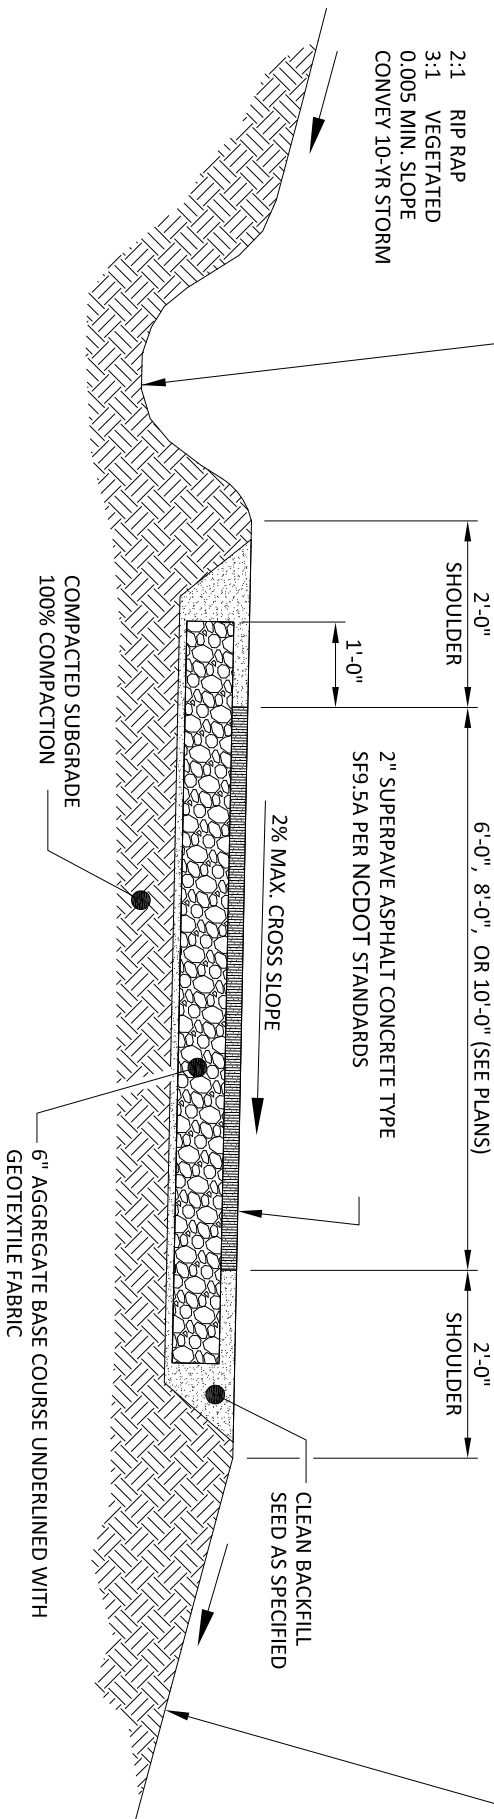

SIDE SLOPES SHALL BE LESS THAN 3:1 TYPICAL UNLESS OTHERWISE INDICATED ON LAYOUT PLANS. CUT AND FILL SLOPES SHALL TIE INTO EXISTING SLOPES TO CREATE AN EVEN TRANSITION.

NOTES:

1. CROSS SLOPE DIRECTION VARIES. SEE LAYOUT PLANS FOR DIRECTION OF SLOPE.
2. SHOULDERS TO MATCH CROSS SLOPE OF GREENWAY TRAIL.
3. CONTRACTOR IS RESPONSIBLE FOR RE-ESTABLISHING ALL SLOPES DISTURBED BY CONSTRUCTION.
4. NO UTILITY SURFACE COVERS/PLATES/MANHOLES (i.e. WATERLINE VALVE COVERS, ETC.) SHALL BE LOCATED WITHIN TRAIL AND SHALL BE MINIMUM 2 FEET FROM THE EDGE OF TRAIL.
5. ALL TRAILS SHALL BE LOCATED MINIMUM 5 FEET FROM THE BACK OF CURB.

DETAIL NOT TO SCALE

STANDARD ASPHALT GREENWAY TRAIL

PARKS AND GREENWAYS

Detail PG-1

Town of Hope Mills, North Carolina

February 28, 2015 Original

