


PERSPECTIVE VIEW

- NOTES:
1. GRAVEL & RIP RAP FILTER BERM BASIN DETAIL IS DESIGNED TO PROTECT EXISTING PIPE INVERTS THAT DRAIN 5 ACRES OR LESS.
  2. DIMENSIONS ARE MINIMUM ACCEPTABLE UNLESS OTHERWISE NOTED.
  3. ANY RIP RAP DISPLACED FROM THE STONE HORSESHOE MUST BE REPLACED IMMEDIATELY.

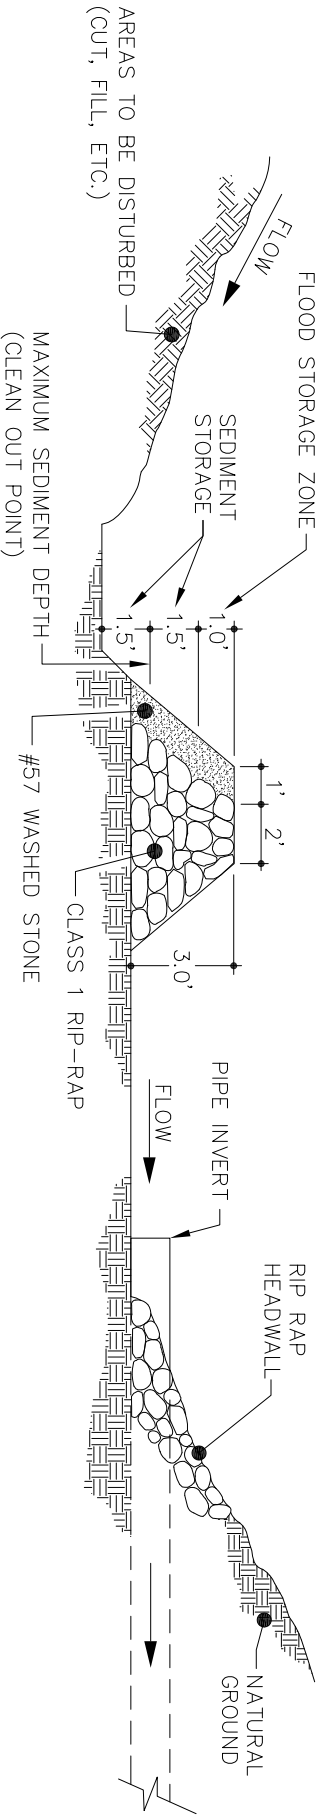

SECTION THRU BASIN, FILTER AND CULVERT PIPE

DETAIL NOT TO SCALE

# EXISTING PIPE INVERTS GRAVEL and RIP RAP FILTER BERM BASIN

## EROSION CONTROL

Detail EC-17

Town of Hope Mills, North Carolina

February 28, 2015 Original

