


PERSPECTIVE VIEW

- NOTE:
1. AT END OF PROJECT, CATCH BASIN CAN BE RAISED AS NEEDED PLUGGING OPEN COURSE OF BLOCK WITH MORTAR.
 2. RISER CAN BE BUILT AS A STANDARD CATCH BASIN/JUNCTION BOX (WITH WEEP HOLES) IN RECEIVING WALL AND BE UTILIZED AS SUCH WHEN PROJECT IS STABLE.
 3. IF DRAINAGE AREA IS OVER 5 ACRES THEN THIS STRUCTURE NEEDS TO BE TREATED AS A RISER STRUCTURE AND ALL RELATED INFORMATION NEEDS TO BE SUPPLIED. (TRASH RACK, ELEVATIONS, AND ANTI-FLOATABLE)

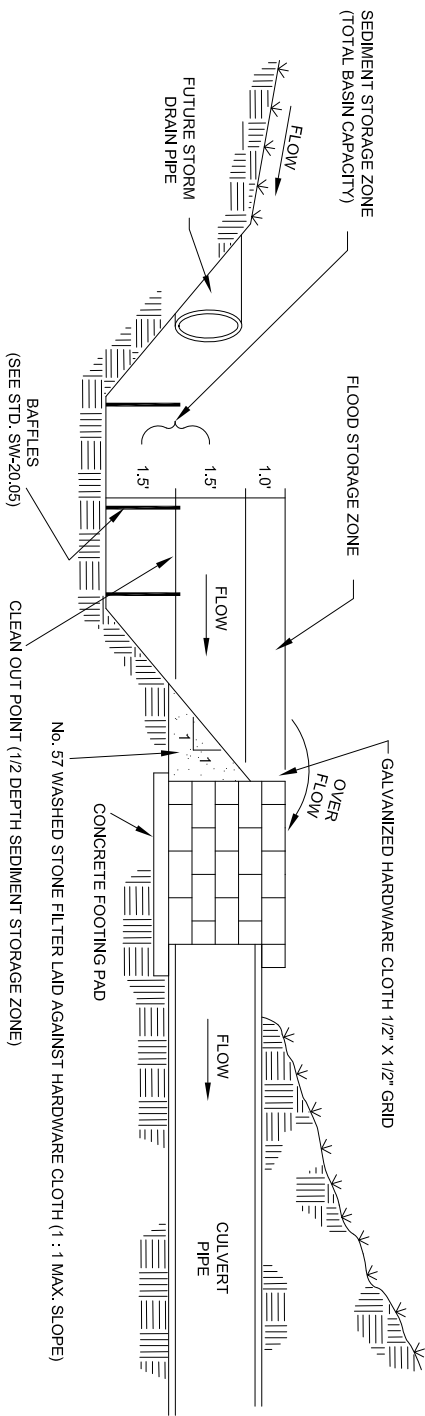

SECTION VIEW

DETAIL NOT TO SCALE

CATCH BASIN RISER

EROSION CONTROL

Detail EC-1B

Town of Hope Mills, North Carolina

February 28, 2015 Original

