



DETAIL NOT TO SCALE



EROSION CONTROL

Town of Hope Mills, North Carolina

STANDARD SILT FENCE OUTLET

Detail EC-9

February 28, 2015 Original

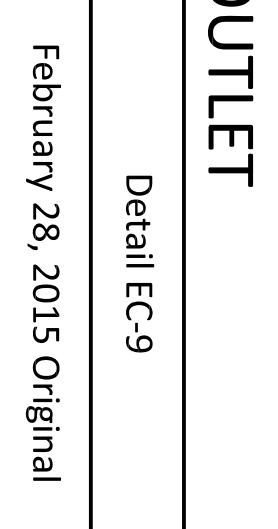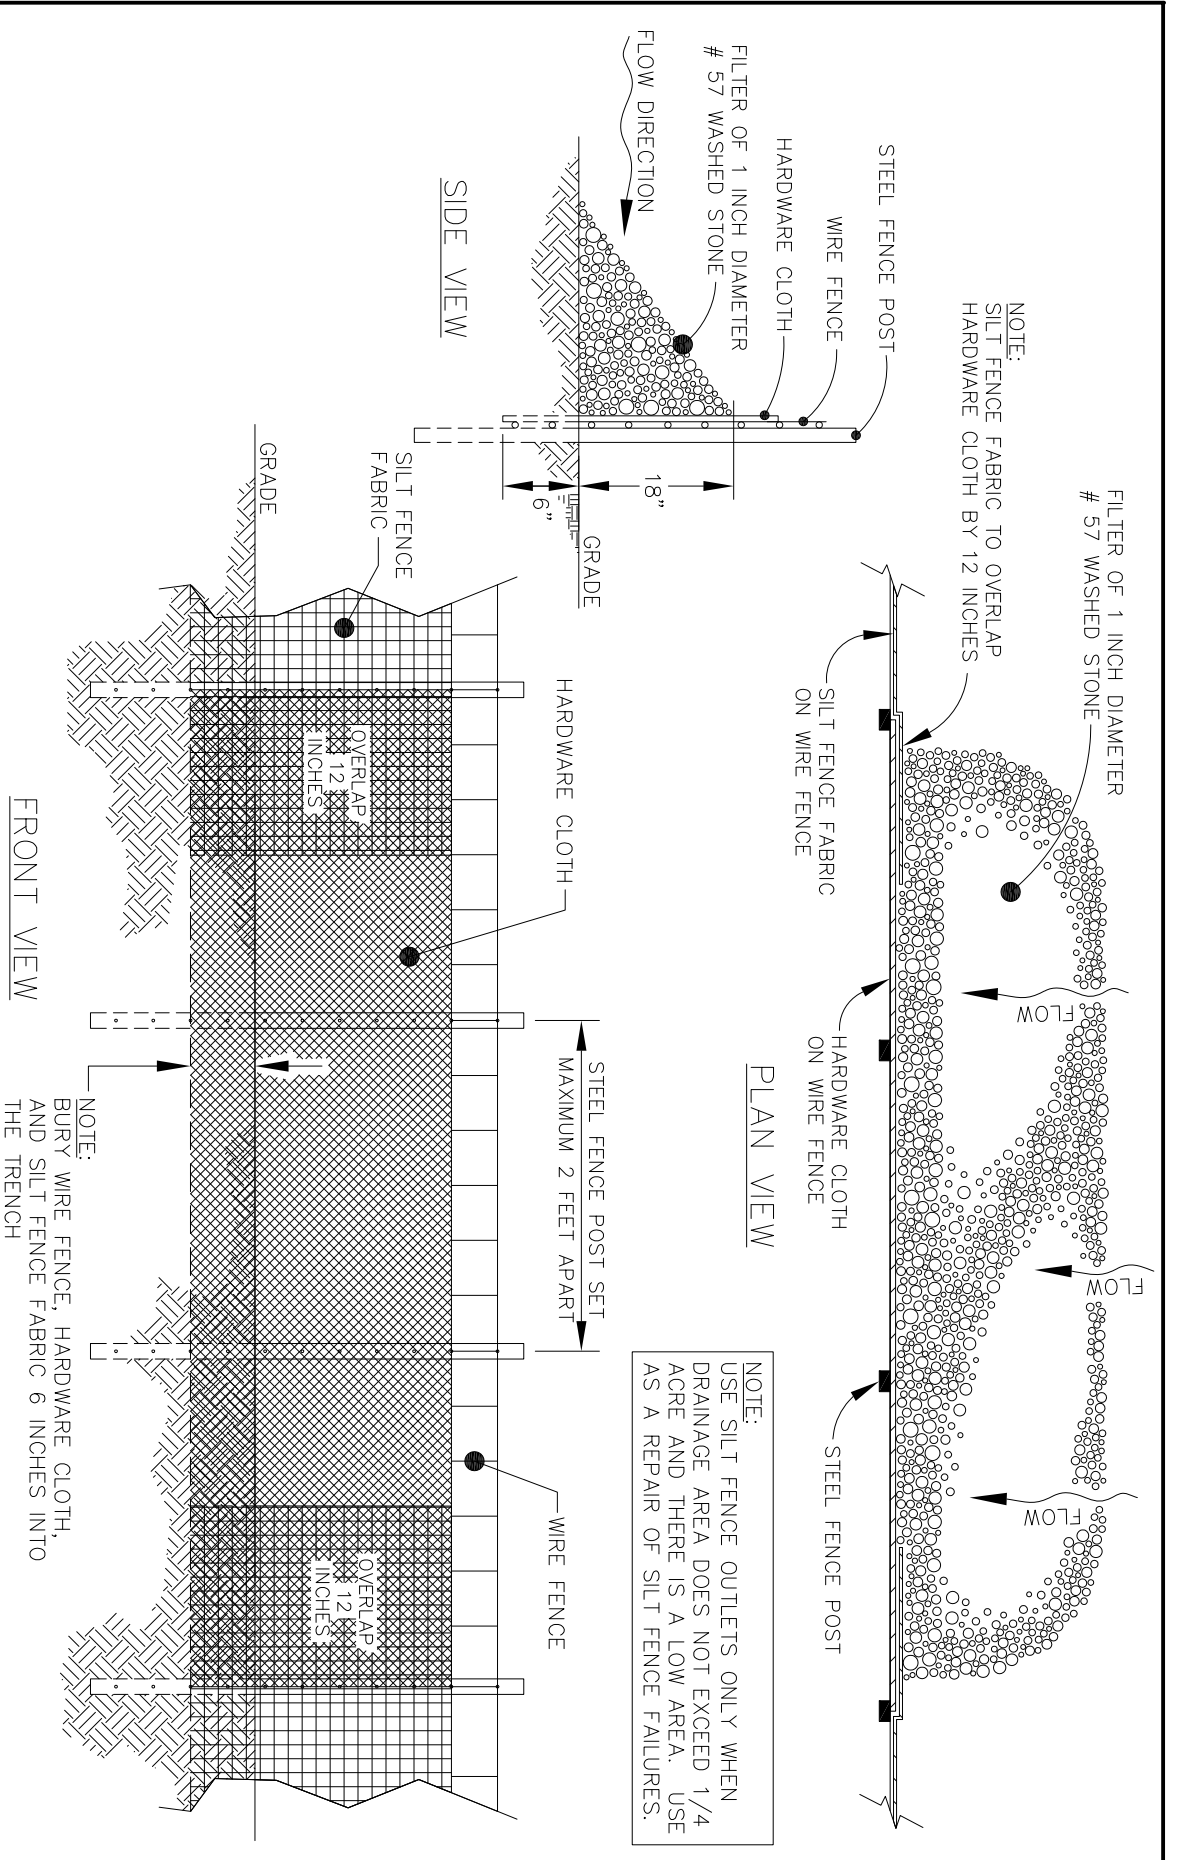

DETAIL NOT TO SCALE

EROSION CONTROL

Town of Hope Mills, North Carolina

STANDARD SILT FENCE OUTLET

February 28, 2015 Original